



LANDSCAPE CONCEPT PLAN
NTS

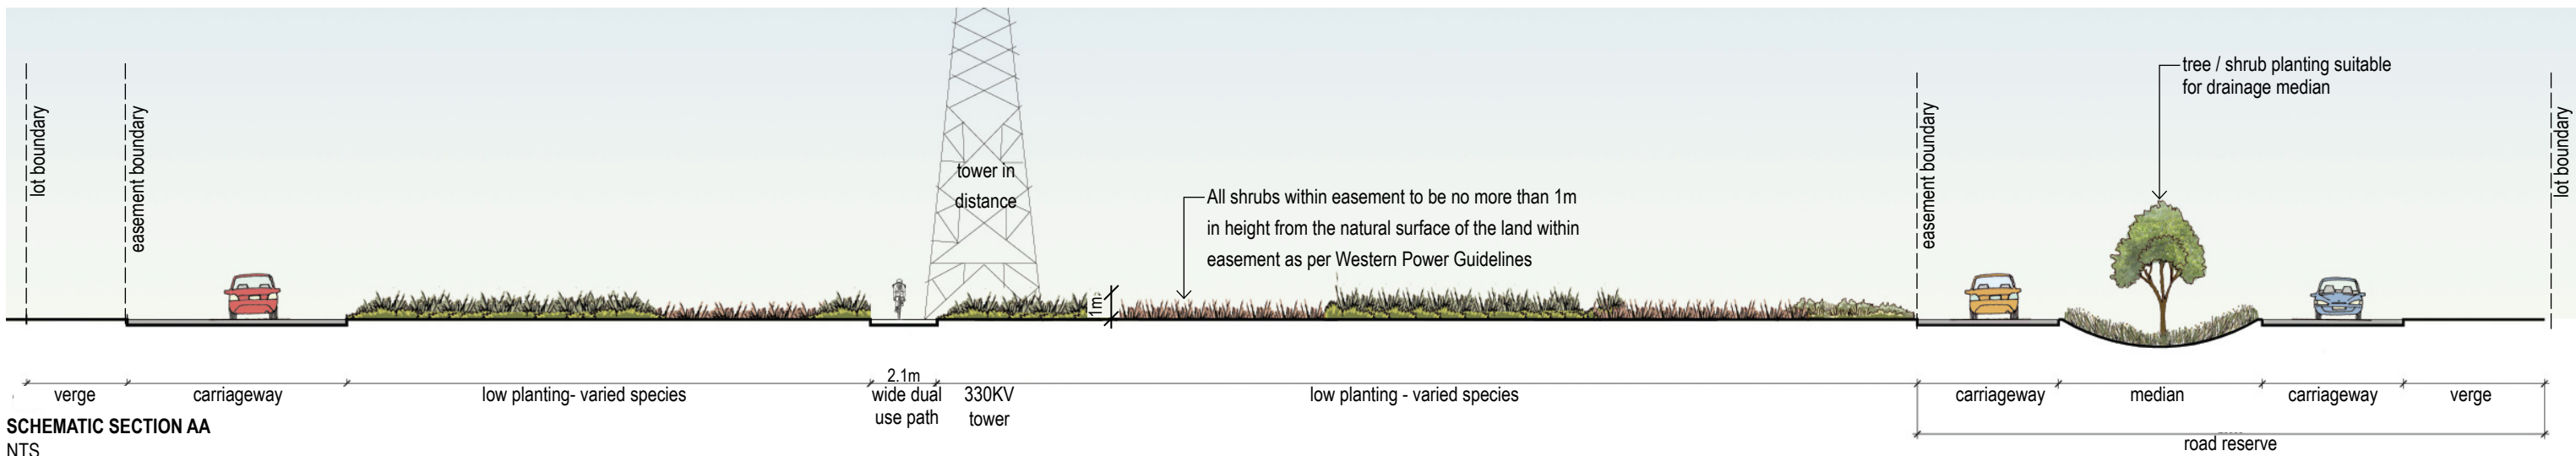

SCHEMATIC SECTION AA
NTS

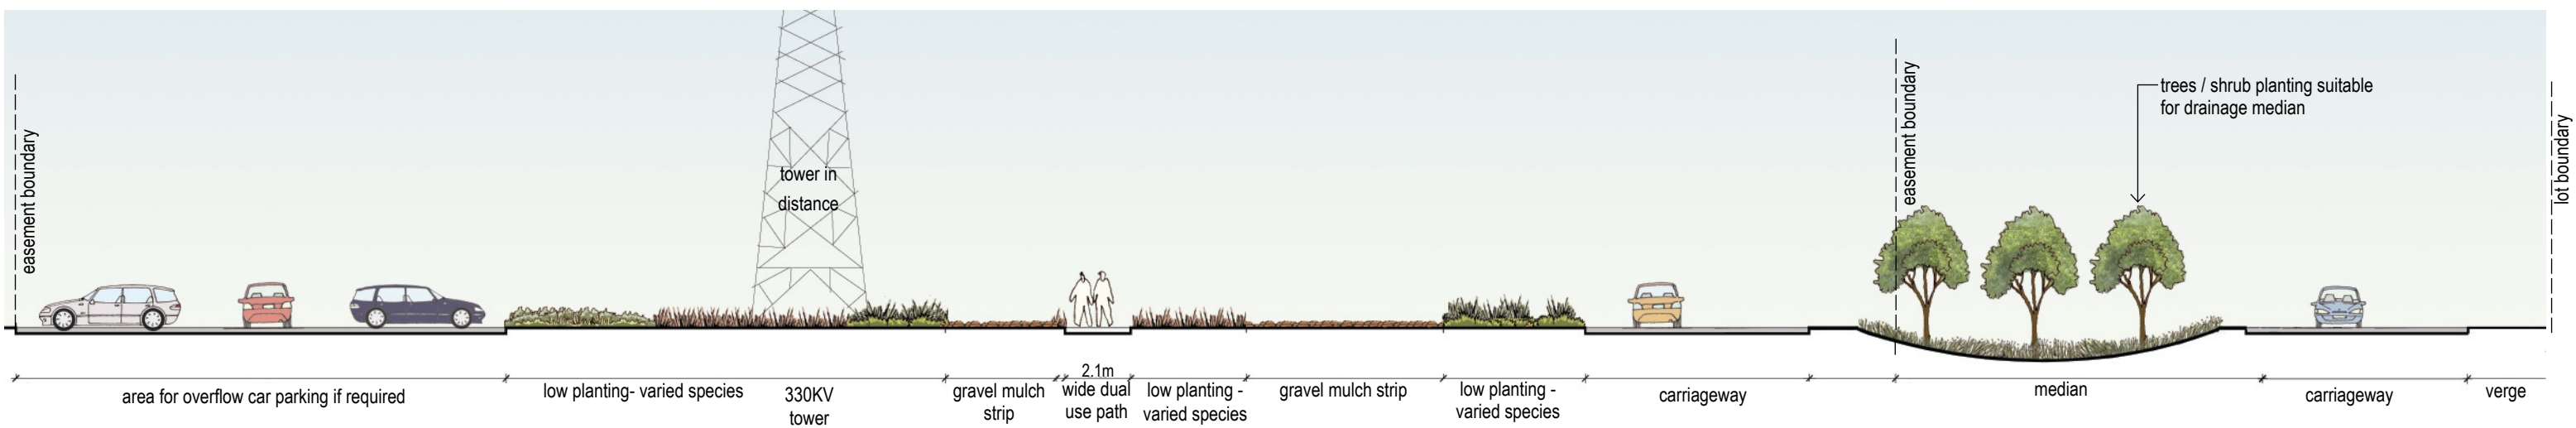

SCHEMATIC SECTION BB
NTS

PLANT SPECIES SUITABLE FOR WESTERN POWER EASEMENT				PERENNIAL HERBS			
Botanical Name	Common Name	Height	Spread				
SHRUBS				GROUNDCOVERS			
<i>Acacia stenoptera</i>	Narrow-winged Wattle	0.3m	1.5m	<i>Banksia blechnifolia</i>	Prostrate Banksia	0.7m	0.5m
<i>Acacia pulchella</i>	Prickly Moses	1.0m	1.5m	<i>Hemidra pungens</i>	Snake Bush	0.5m	1.0m
<i>Anigozanthos flavidus</i>	Pink Joey	0.5m	0.5m	<i>Kennedia prostrata</i>	Running Postman	0.5m	1.0m
<i>Anigozanthos manglesii</i>	Kangaroo Paw	0.7m	0.5m				
<i>Anigozanthos viridis</i>	Green Kangaroo Paw	0.7m	0.5m				
<i>Calytrix fraseri</i>	Pink Summer Starflower	0.5m	0.5m				
<i>Calytrix flavesens</i>	Summer Starflower	0.5m	0.5m				
<i>Dampiera linearis</i>	Common Dampiera	0.5m	0.5m				
<i>Hibbertia racemosa</i>	Stalked-Guinea Flower	0.5m	0.5m				
<i>Melaleuca conothamnoides</i>	Coast Honey-myrtle	1.0m	1.0m				
				<i>Conostylis aculeata</i>	Spiny Cottonheads	0.3m	0.5m
				<i>Conostylis candicans</i>	Grey Cottonheads	0.3m	0.5m
				<i>Dianella 'Cassa Blue'</i>	Cassa Blue	0.5m	0.4m
				<i>Grevillea thelemanniana</i>	Spider Net Grevillea	0.3m	1.5m
				<i>Hakea prostrata</i>	Harsh Hakea	1.0m	1.5m
				<i>Lomandra longifolia</i>	Spiny Headed Mat Rush	0.5m	1.0m
				<i>Patersonia occidentalis</i>	Purple Flag	0.3m	0.5m



ST LEONARDS
GATEWAY TO THE SWAN VALLEY

